

flexible spaces all the right places...



...Brunswick Business Centre I & II
2774 & 2792 Nationwide Parkway



...Brunswick Business Centre III & IV
1126 & 1130 Industrial Parkway

“Flexible Spaces in All the Right Places” is what Fogg had in mind when designing their large portfolio of office, industrial and office/warehouse (flex) properties. Strategically located near major freeways in northeast Ohio, Fogg’s properties offer flexible floor plans, truck access and lease terms, as well as expansion opportunities for their growing customers.

Well located near the intersection of I-71 and State Rt. 303 in Brunswick, Ohio, Fogg’s properties are within the thriving Brunswick Industrial Park. The park is located within minutes of the Ohio Turnpike I-80, I-71 and Cleveland Hopkins International Airport. These office/warehouse buildings are designed to be easily altered to fit a variety of distribution and light manufacturing uses.



“I have worked with various property managers finding corporate expansion facilities for the last twenty-five years in five different States and by far Ray Fogg Corporate Properties management services has the smoothest operations and the nicest people to work with.”

- **E & R Industrial**

“We have been pleased with the responsiveness of the entire Fogg organization. They are professional and a straightforward business partner.” - **Virginia Tile Company**



216.351.7976
fogg.com

STANDARD BUILDING SPECIFICATIONS

Brunswick Business Centre I, II, III & IV

The following information is a general description of the project. Please see the Individual Space Specifications for more details on each available space.



LOCATION & ACCESS

Shared Features

- Located in the Brunswick Industrial Park at the four way interchange of I-71 and Rt. 303
- Easy access to I-71, Ohio Turnpike I-80, I-271 and West 130th St.

Brunswick Business Centre I & II

- 6.23 acre site fronting onto West 130th St. & Nationwide Parkway in Brunswick, Ohio

Brunswick Business Centre III & IV

- 6.18 acre site fronting onto Industrial Parkway North and I-71 in Brunswick, Ohio

PROPERTY DATA

- Brunswick Business Centre I: 39,360 SF
- Brunswick Business Centre II: 49,700 SF
- Brunswick Business Centre III: 40,213 SF
- Brunswick Business Centre IV: 40,213 SF

EAVE HEIGHT

- 20'

COLUMN SPACING

- Brunswick Business Centre I: 25' x 40'
- Brunswick Business Centre II: 25' x 50'
- Brunswick Business Centre III & IV: 25' x 40'

TRUCK ACCESS/DOORS

- Truck docks with insulated metal industrial doors
- Drive-Ins with insulated metal industrial doors
- Personnel: 20 gauge plush hollow metal doors

ROOF

- 2" standing seam, 24 gauge aluminized steel, single-sloped with 4" vinyl faced insulation (U = .08; R = 13)

FLOOR

- 5" reinforced concrete

WAREHOUSE LIGHTING

- Fluorescent fixtures (25 F.C.)

SPRINKLER SYSTEM

- Wet / Ordinary hazard

EXTERIOR WALLS

Brunswick Business Centre I & II

- 3" interlocking metal panels with 3" insulation (U = .10; R = 10) and a pebble-grained, fluoropolymer finish
- Dryvit wall systems

Brunswick Business Centre III & IV

- 3" interlocking metal facade panels with pebble-grained, fluoropolymer finish and 3" insulation (U=10; R=10)
- Prepainted aluminum clad Weyerhaeuser Panel 15

HVAC

- Warehouse: gas-fired unit heater, (Heating: 60°F temperature difference at 0°F outside)
- Office: gas-fired furnace with electric air conditioner, (Heating: 68°F temperature difference at 0°F outside; Air Conditioning: 15°F temperature difference at 90°F outside)

OFFICE AREAS

- Partitions: 5/8" drywall on 3-5/8" metal studs
- Ceiling: 2' x 4' acoustical tile on suspended T-grid System
- Floor: commercial grade carpeting or vinyl tile (V.C.T.)
- Entrance Doors: glass with aluminum tubular frames
- Interior Doors: 1-3/8" flush birch doors with hardware
- Windows: insulated glass with aluminum tubular frames
- Paint: two coats of Latex on drywall; enamel on door frames
- Plumbing: surface mounted water closet and lavatory

PARKING & DRIVES

- Automobile Parking: 4" concrete
- Truck Drives / Ramps: 7" concrete in truck drives and docks

UTILITIES

- Electric: Ohio Edison
- Gas: Columbia Gas of Ohio
- Telephone: Verizon
- Water: City of Cleveland (main - 12")
- Sanitary Sewer: City of Brunswick (main - 10")
- Storm Sewer: Medina County



216.351.7976
fogg.com

FOR LEASE

5,156 Sq. Ft. Warehouse – Office
2792 Nationwide Parkway, Brunswick, Ohio

Individual Space Specifications

Brunswick Business Centre 2

Office Area:	1,128 SF
Warehouse Area:	<u>4,028</u> SF
Total Area:	5,156 SF
Unit Number:	1
Drive-in Door:	One (1) with a 12' x 14' overhead door
Eave Height:	20'
Column Spacing:	25' x 50'
Electricity:	120/208 Volt, 100 Amp , 3 phase, 4 wire service
Lighting:	High lumen T8 lamps <ul style="list-style-type: none">• Energy efficient (50% less consumption than traditional T12 lighting)• Only 7% luminary depreciation over the life of the bulb
Sprinklers:	Wet / Ordinary Hazard
Estimated Operating Costs:	\$2.06/SF/YR based upon budgeted costs for 2020.

Operating cost estimates are based on Real Estate Taxes, Building Insurance, Common Area Maintenance and Property Management Fees for the year and the square footage listed above. Costs may vary in the future. Common Area Maintenance includes only the maintenance items performed by the owner for the benefit of the entire project, such as snowplowing, lawn care, backflow prevention test and general exterior maintenance, etc.




flexible spaces
all the right places.

Mark Ray, Vice President
216-351-7976, ext. 244
markray@fogg.com


Tom Blaz, Leasing Associate
216-351-7976, ext 273
tblaz@fogg.com

fogg.com

DESCRIPTION	DATE

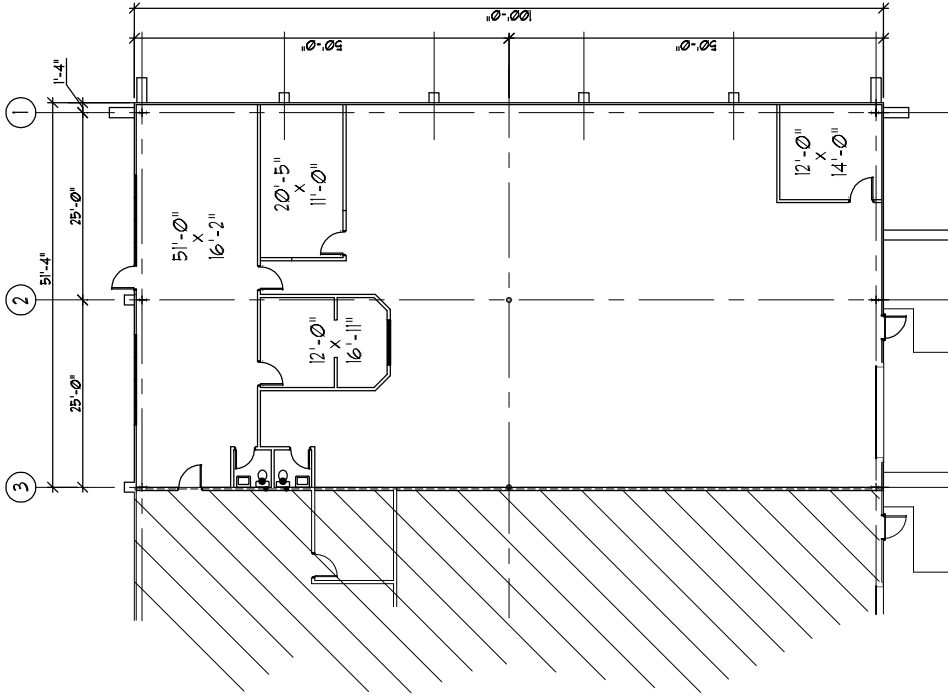

FLOOR PLAN
FRAMES 1-3

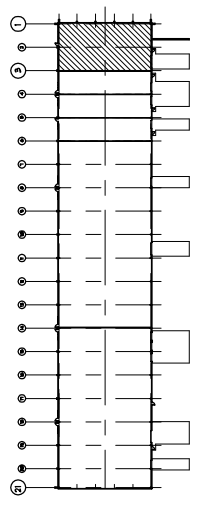

LOCATION PLAN
FRAMES 1-3

OFFICE AREA = 1,128 SF
 WAREHOUSE AREA = 4,028 SF
 TOTAL AREA = 5,156 SF

BRUNSWICK BUSINESS CENTRE II
 2192 NATIONAL PARKWAY
 BRUNSWICK, OHIO

RAY FOGG BUILDING METHODS, INC.
 981 KEYNOTE CIRCLE, SUITE 15, CLEVELAND, OHIO 44131
 PH: (216) 831-1976


DATE	BY	SCALE	NO.
10-30	KJK	1/8"=1'-0"	100
10-30	KJK	1/8"=1'-0"	100


(216) 351-1976
 1-877-129-3644

RAY FOGG CORPORATE PROPERTIES, LLC
 981 KEYNOTE CIRCLE, SUITE 15
 BROOKLYN HEIGHTS, OHIO

BRUNSWICK BUSINESS CENTRE I & II

2774-2792 NATIONWIDE PARKWAY
BRUNSWICK, OHIO 44212

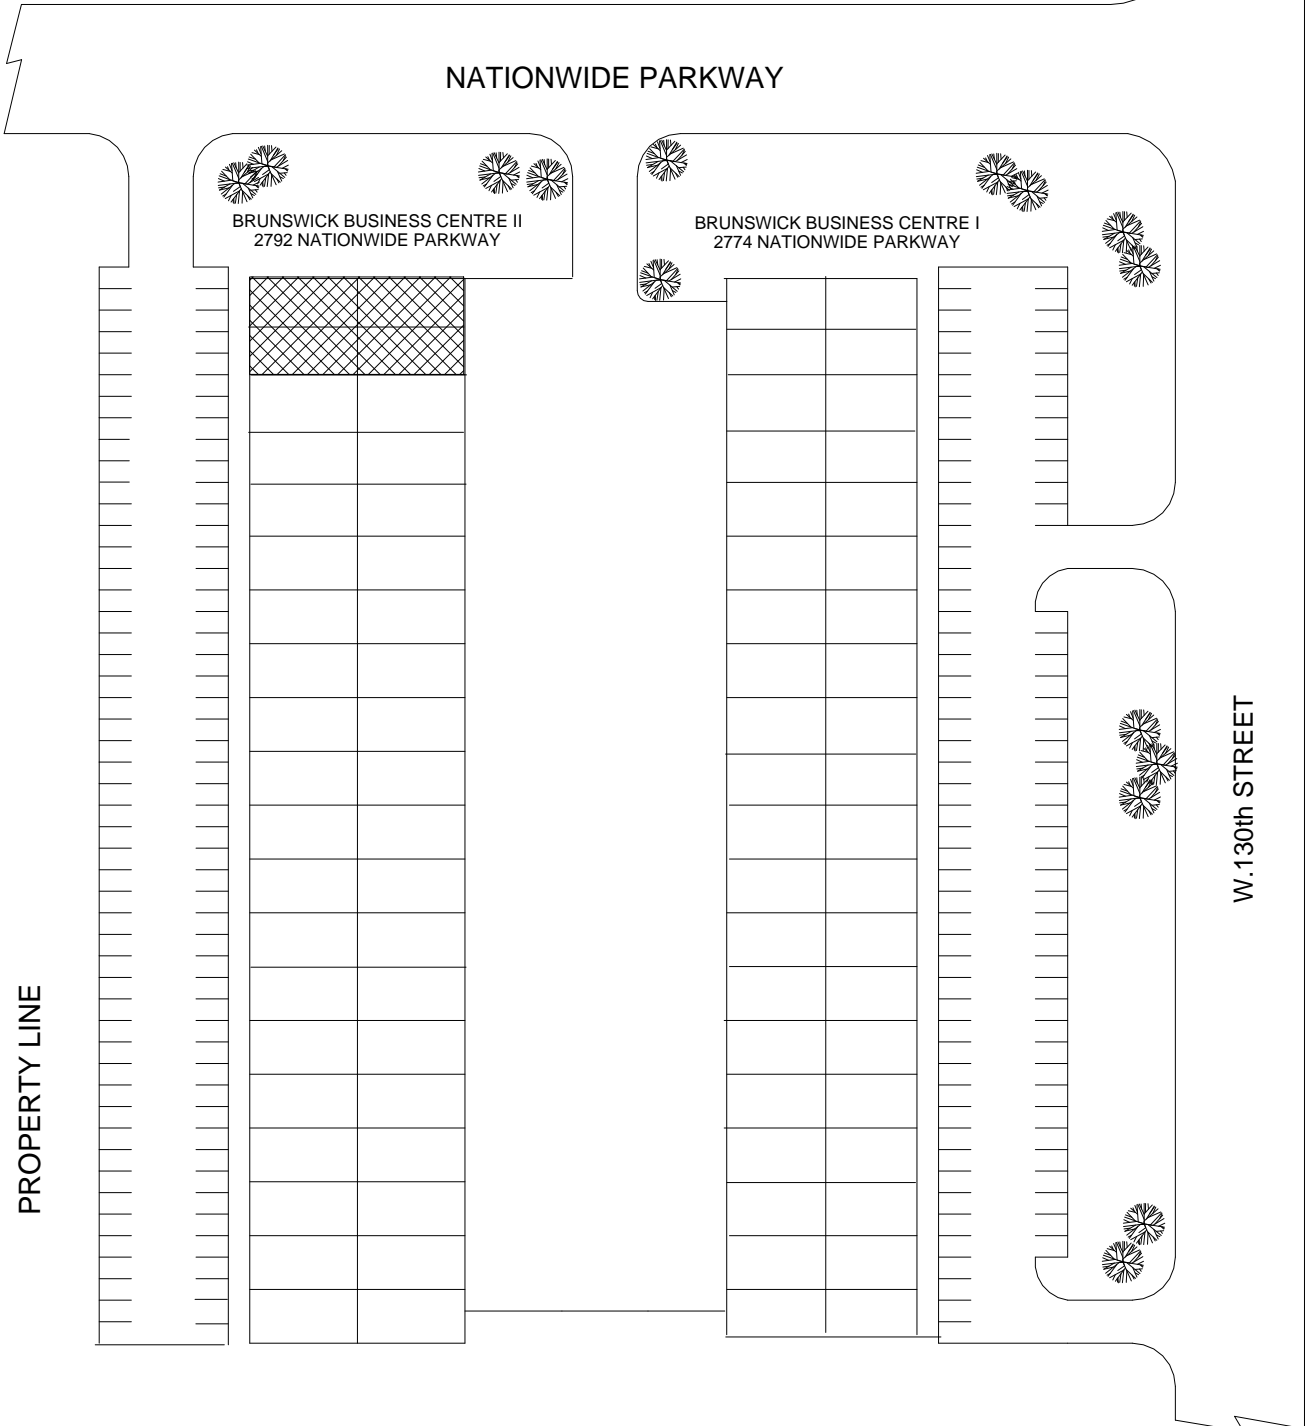

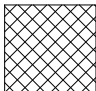 5,156 SF