

# flexible spaces all the right places...



**...Keynote Office Centre**  
981 Keynote Circle, Brooklyn Heights, Ohio

**“Flexible Spaces in All the Right Places”** is what Fogg had in mind when designing their large portfolio of office, industrial and office/warehouse (flex) properties. Strategically located near major freeways in northeast Ohio, Fogg’s properties offer flexible floor plans, truck access and lease terms, as well as expansion opportunities for their growing customers.

Keynote Office Centre is conveniently located minutes from I-480, I-77 and the Jennings Freeway (Rt. 176) and within 10.5 miles of Cleveland Hopkins International Airport. Only 7 miles from downtown Cleveland, Keynote Office Centre is immediately west of the I-480/I-77 interchange. The property provides a great alternative to the Rockside corridor, having a similar location, with more convenient “park outside your door” 24-hour access. Suites are self contained.



“I have worked with various property managers finding corporate expansion facilities for the last twenty-five years in five different States and by far Ray Fogg Corporate Properties management services has the smoothest operations and the nicest people to work with.”

- E & R Industrial

“We have been pleased with the responsiveness of the entire Fogg organization. They are professional and a straightforward business partner.” - Virginia Tile Company



**216.351.7976**  
**fogg.com**

# STANDARD BUILDING SPECIFICATIONS

## Keynote Office Centre

The following information is a general description of the project. Please see the Individual Space Specifications for more details on each available space.



### LOCATION & ACCESS

- 5.14 acre site in the Valley Business Park, Brooklyn Heights, Ohio
- Visible from I-480
- Just South of Brookpark Rd./Granger Rd. (Rt. 17)
- Access to I-480 at Brookpark Rd.
- Access to I-77 at Rockside Rd.
- 7.5 miles South of Public Square via I-77
- 10.5 miles from Cleveland Hopkins International Airport via I-480 or Brookpark Rd.

### PROPERTY DATA

- 56,329 SF (One story, multiple tenant office building)

### CEILING HEIGHT

- 9' (under-grid clearance)

### COLUMN SPACING

- 40' x 36'

### ROOF

- Single membrane rubber roof
- Rigid insulation, metal deck, bar joists

### FLOOR

- 5" reinforced concrete

### SPRINKLER SYSTEM

- Wet / Ordinary hazard

### EXTERIOR WALLS

- Load bearing precast wall panels

### DIMISING WALLS

- 8" concrete block
- Metal studs and drywall with 3" fiberglass batt insulation

### HVAC

- Gas-fired furnace with electric air conditioner, (Heating: 68°F temperature difference at 0°F outside; Air Conditioning: 15°F temperature difference at 90°F outside)

### OFFICE AREAS


- Partitions: 5/8" drywall on 3-5/8" metal studs
- Ceiling: 2' x 4' acoustical tile on suspended T-grid system
- Floor: commercial grade carpeting or vinyl tile (VCT)
- Entrance Doors: glass with aluminum tubular frames
- Interior Doors: 1-3/8" flush birch doors
- Windows: insulated glass with aluminum tubular frames
- Paint: two coats of Latex drywall; enamel on door frames
- Plumbing: surface mounted water closets and lavatories

### PARKING & DRIVES

- Automobile Parking: asphalt
- Allowance: 5-spaces per 1,000 SF of space

### UTILITIES

- Electric: The Illuminating Co.
- Gas: Dominion East Ohio
- Telephone: AT&T
- Water: City of Cleveland
- Sanitary & Storm Sewer: City of Cleveland

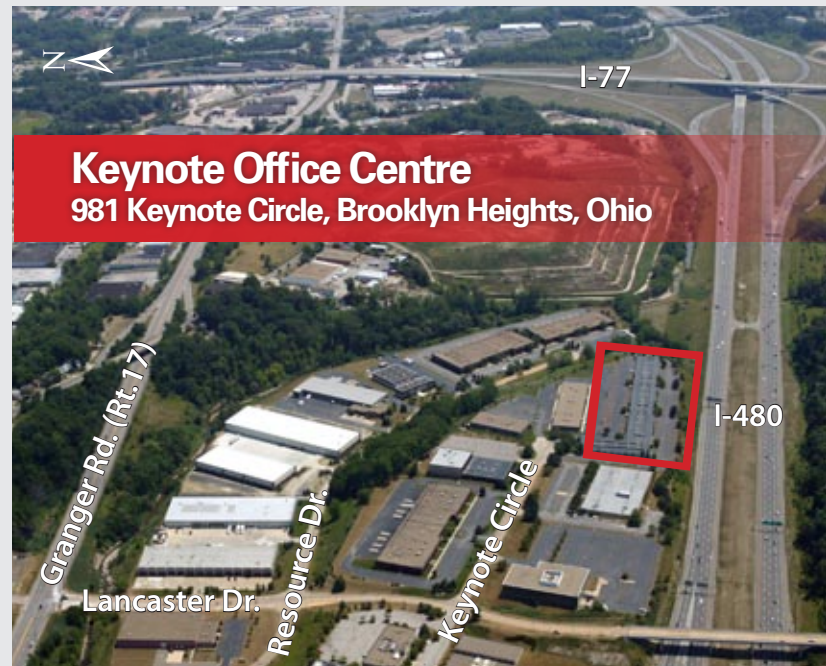

**Keynote Office Centre**  
981 Keynote Circle, Brooklyn Heights, Ohio

216.351.7976  
**fogg.com**

***FOR LEASE***  
**14,447 Sq. Ft. – Office**  
**981 Keynote Circle, Brooklyn Heights, Ohio**

---

**Individual Space Specifications**

<b>Office Area:</b>	14,447 SF - Total
<b>Unit Number:</b>	30
<b>Ceiling Height:</b>	9'
<b>Electricity:</b>	120/208 Volt, 100 Amp, 3 phase, 4 wire service
<b>Sprinklers:</b>	Wet / Ordinary Hazard
<b>Annual Rental Includes:</b>	I. Suite Rental II. Base Year Expenses: <ul style="list-style-type: none"><li>• Real Estate Taxes</li><li>• Building Insurance</li><li>• Snow Plowing</li><li>• Lawn Maintenance</li><li>• Parking Lot Maintenance</li><li>• Parking Lot Lights</li><li>• Normal HVAC Maintenance</li><li>• 5-day per week Cleaning Service</li><li>• Paper Supplies for Restrooms</li><li>• Rubbish Removal</li><li>• Water &amp; Sewer</li><li>• Fireline and Backflow Prevention Tests</li></ul>

Services are based upon normal occupancy and office use  
(5 people per 1,000 Sq. Ft.)

Each Suite has separate gas and electric services payable by Tenant  
directly to utility companies.





**flexible spaces**  
**all the right places.**

Mark Ray, Vice President  
216-351-7976, ext. 244  
markray@fogg.com

Tom Blaz, Director of Leasing & Sales  
216-351-7976, ext. 273  
tblaz@fogg.com

**fogg.com**

DESCRIPTION	DATE

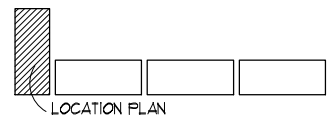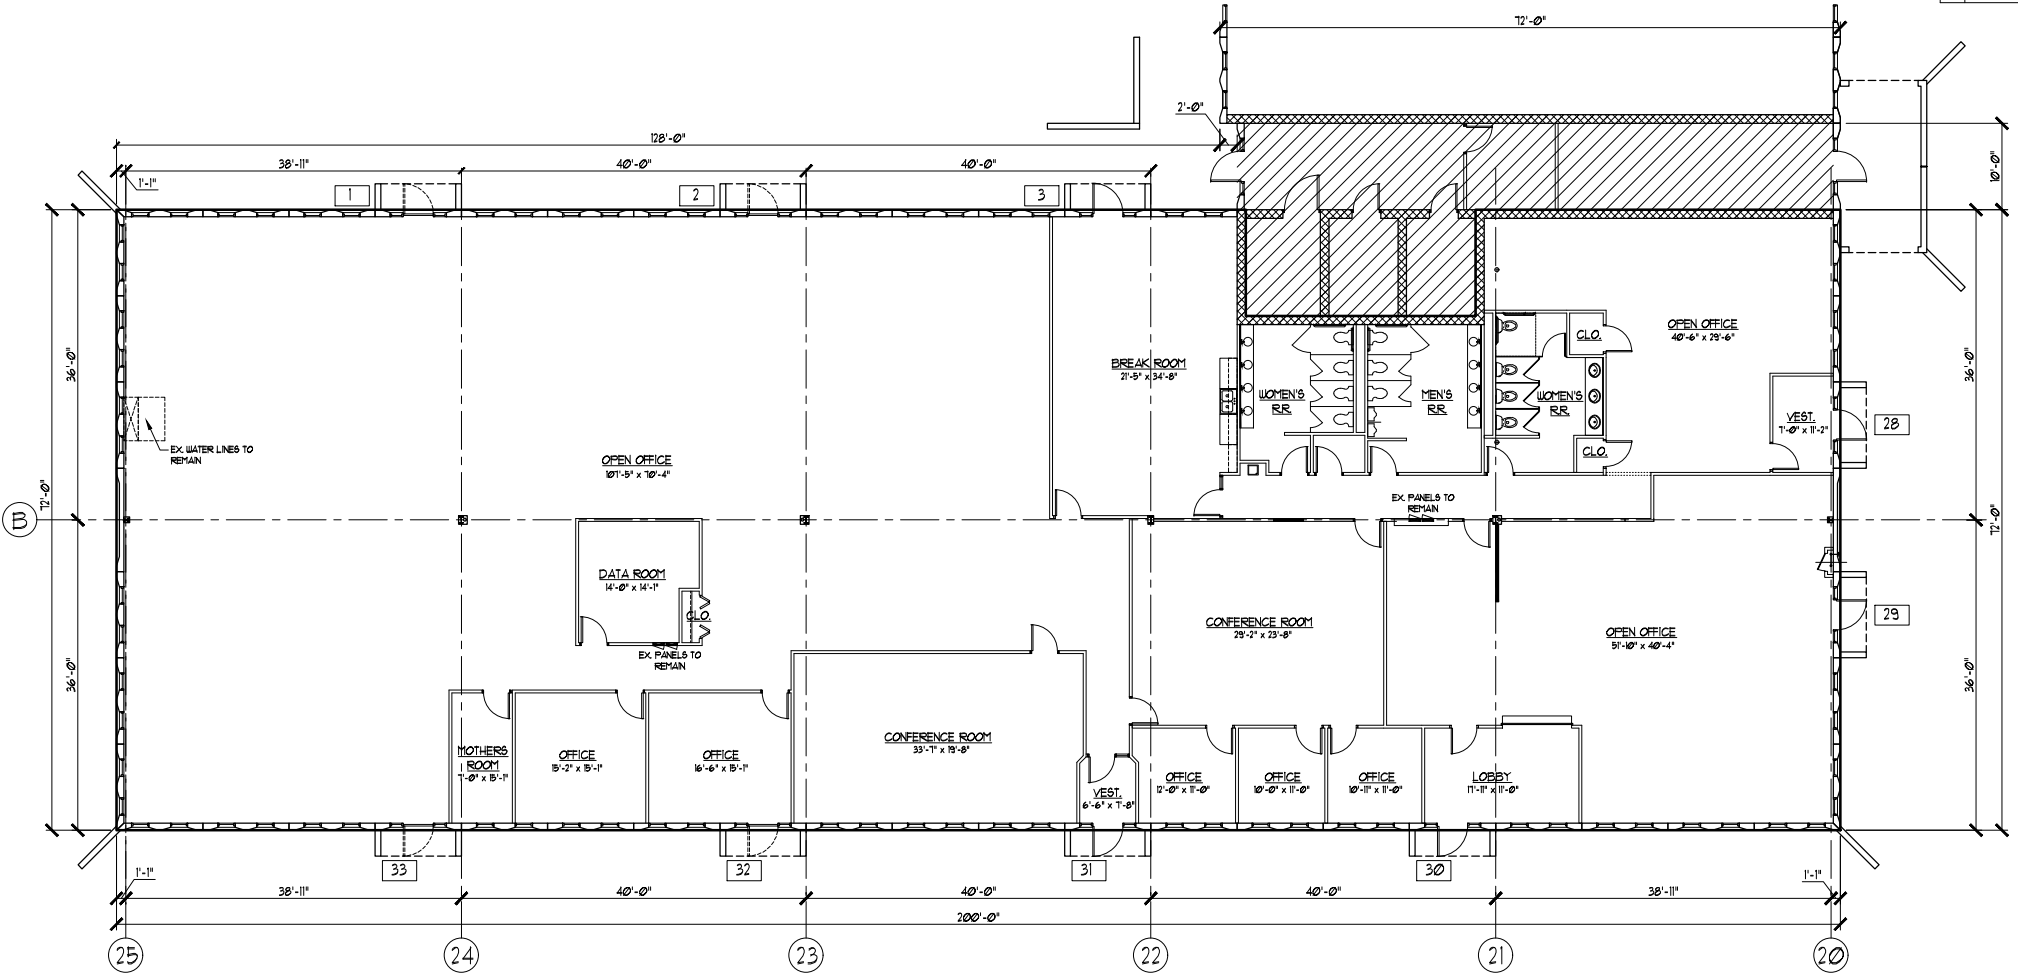

**FLOOR PLAN**  
14,441 SF

**SUITE 30**  
KEYNOTE BUSINESS CENTRE I  
KEYNOTE CIRCLE  
BROOKLYN HEIGHTS, OHIO

**RAY FOGG CORPORATE PROPERTIES, LLC**  
981 KEYNOTE CIRCLE, SUITE 15  
BROOKLYN HEIGHTS, OHIO

(216) 351-7976  
1-877-729-3644

**RAY FOGG**  
Architect • Construction • Interiors

**RAY FOGG BUILDING SERVICES, INC.**  
200 SOUTH MAIN STREET, SUITE 200, BROOKLYN, OHIO 44130  
PHONE (440) 486-9970


REVISION	DATE	BY	APP'D BY
TDG	10-11-2023		

SCALE: 1/8" = 1'-0"

# KEYNOTE BUSINESS CENTRE 1


981 KEYNOTE CIRCLE

BROOKLYN HEIGHTS, OHIO 44131

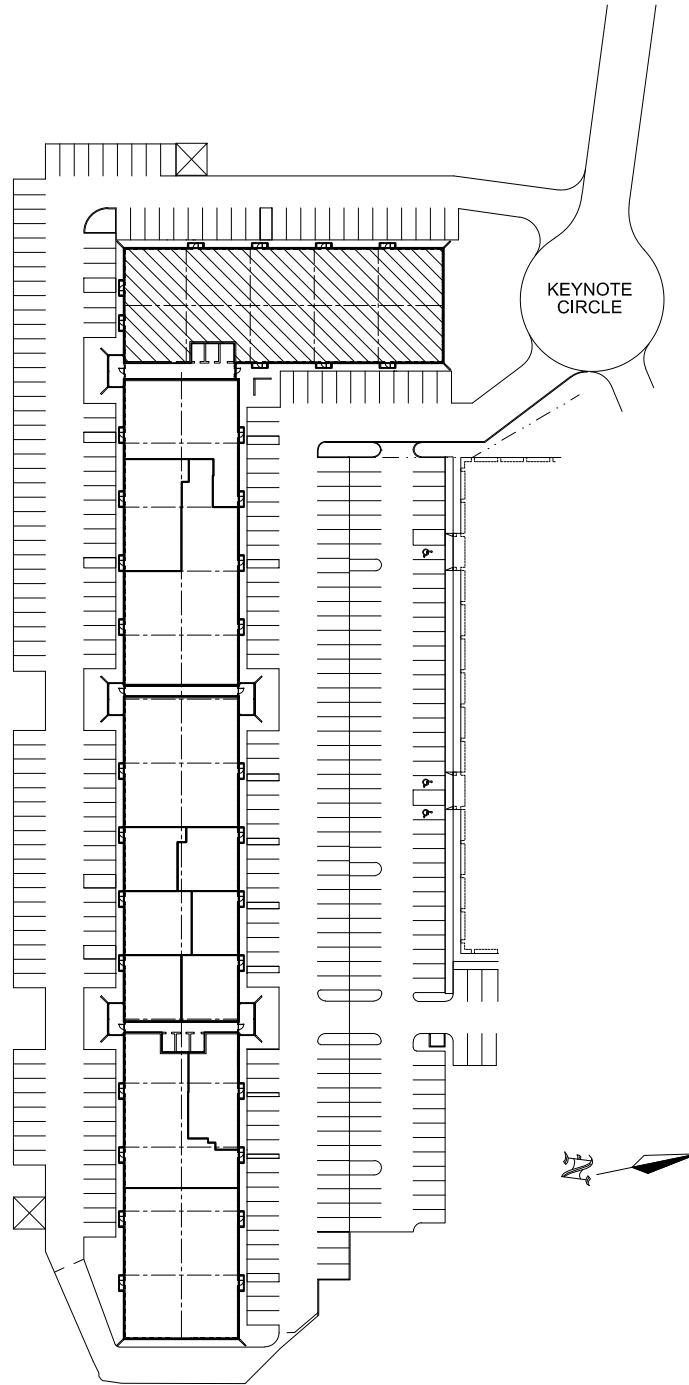

SUITE 30  
14,447 SF

SUITE 30

			
ENGINEERS CONTRACTORS DEVELOPERS			
DRAWN BY	CHECKED	DATE	DRAWING NO.
TDG		10-11-23	KEY1